


A Clack: Althorne - Sketch Design Proposal:

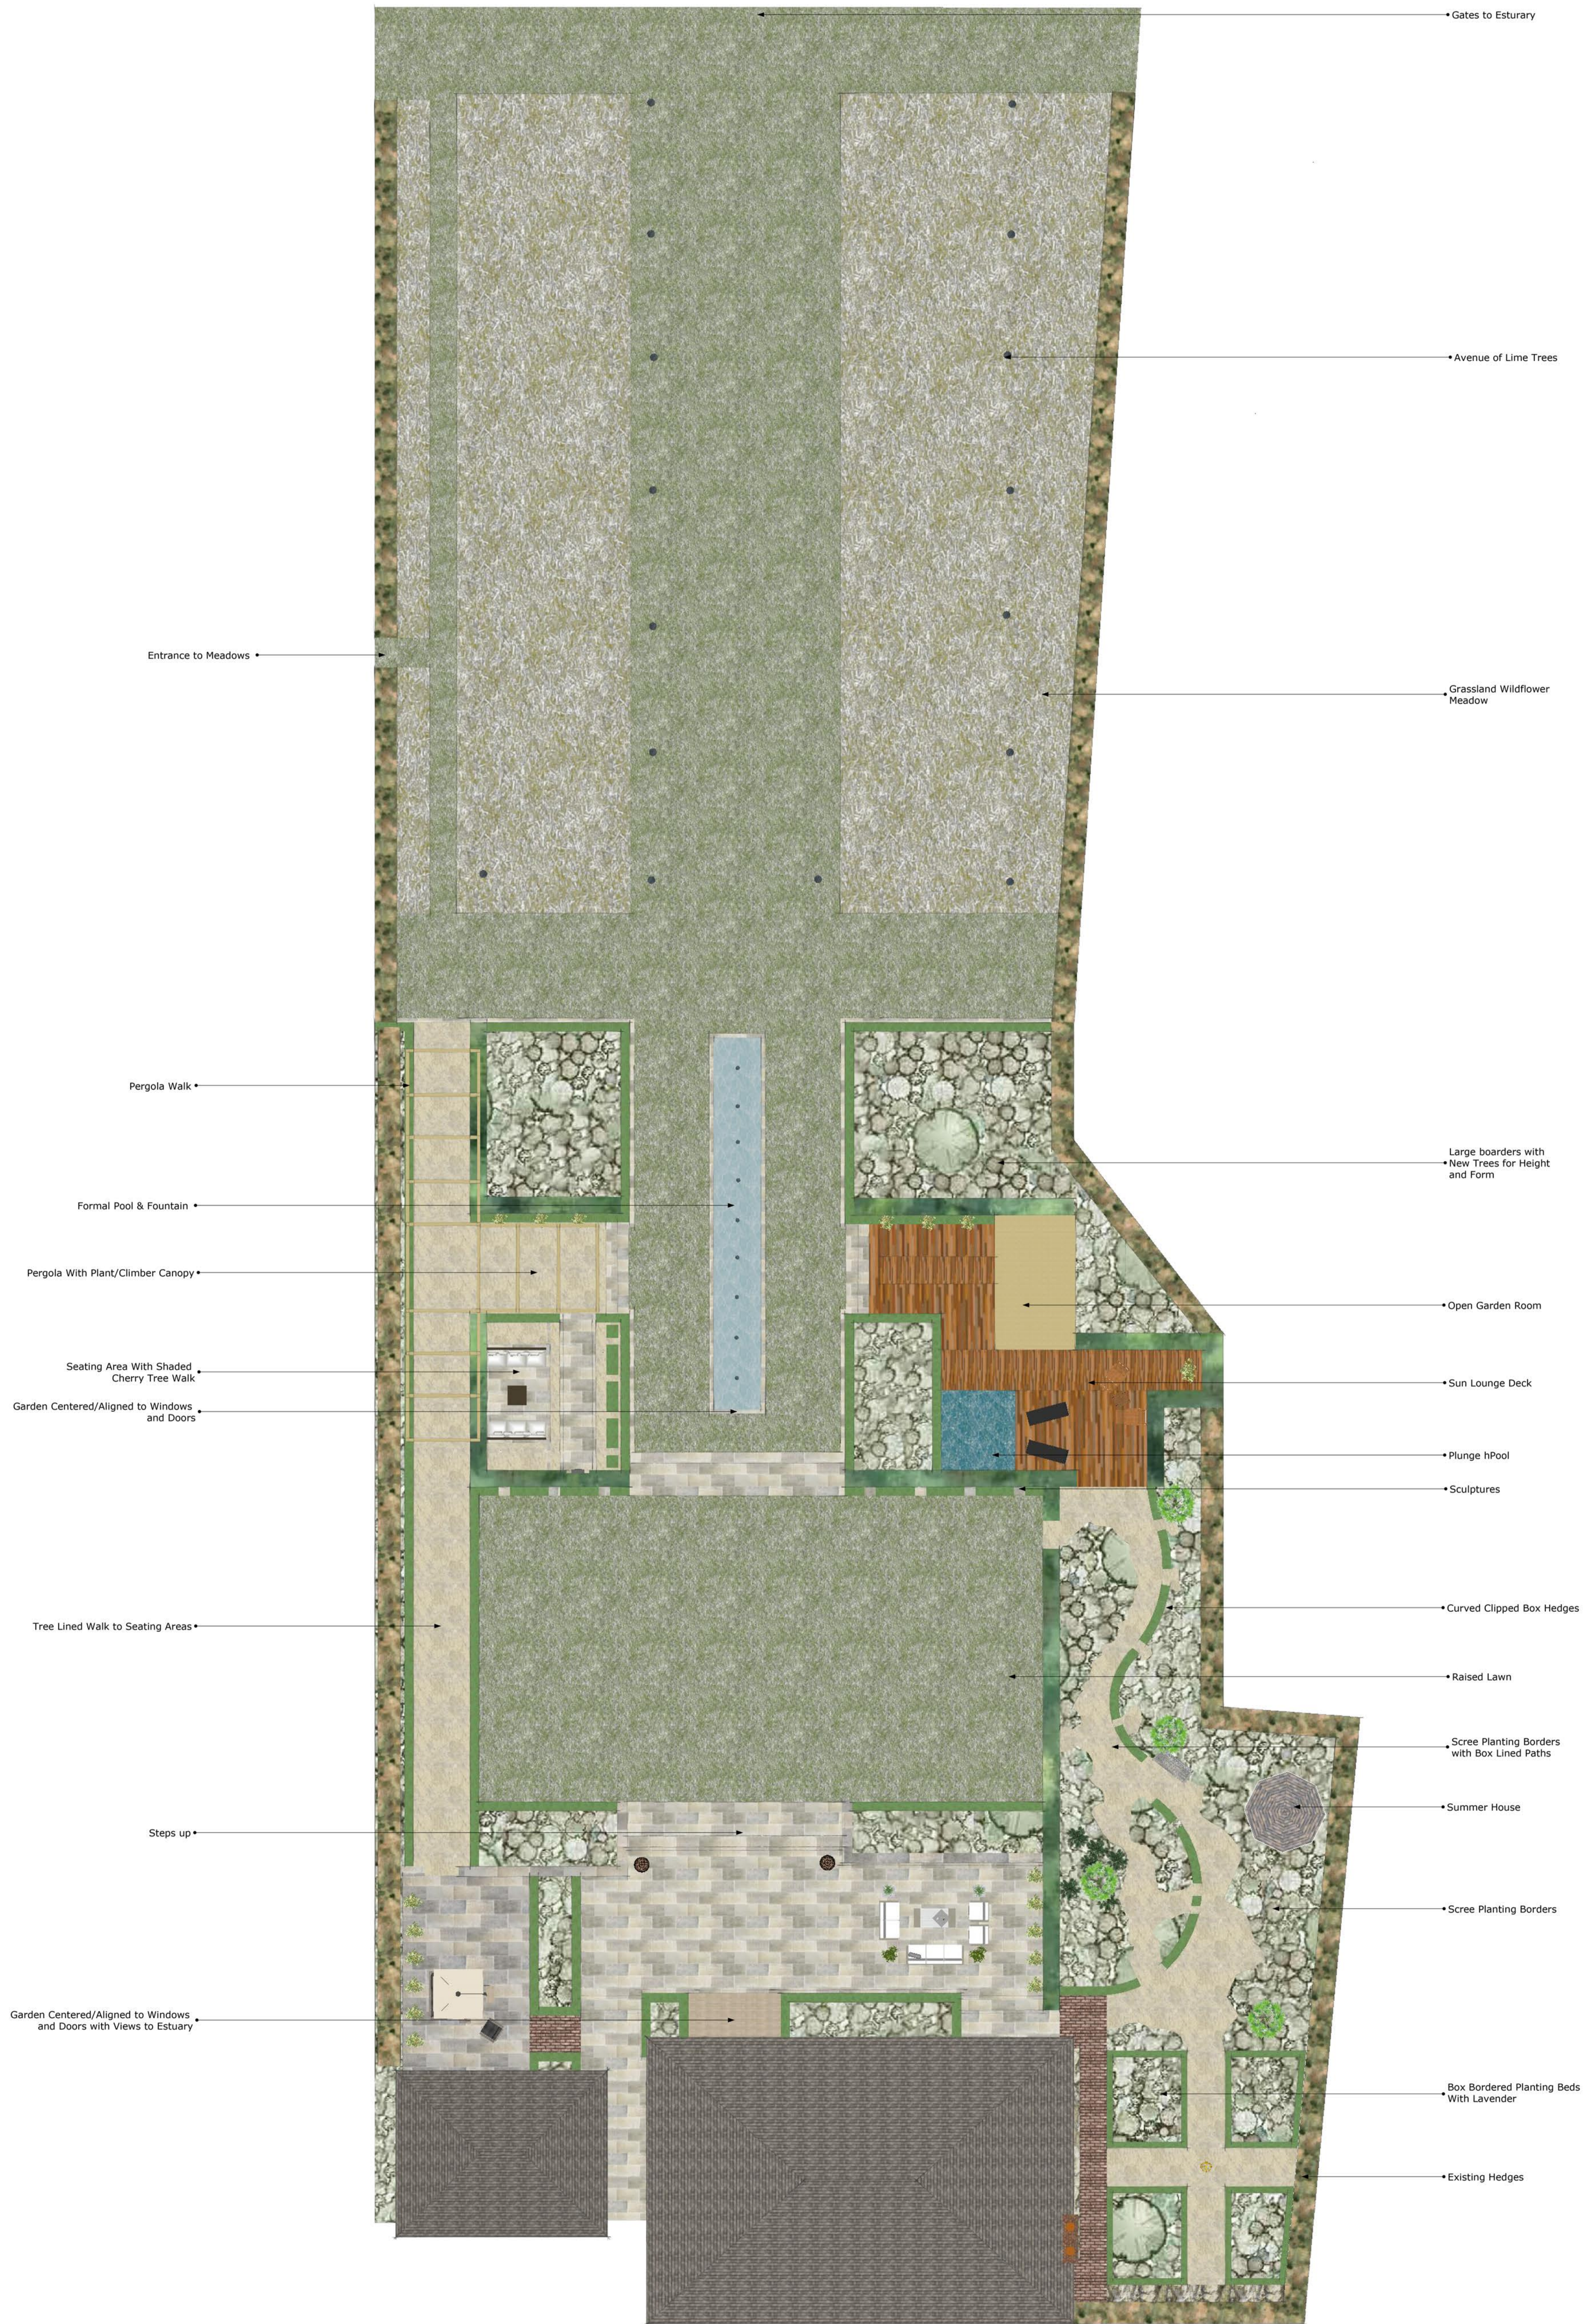

TIM CORKE SCULPTURE AND GARDEN DESIGN
 Tim Corke Sculpture and Garden Design
 82 St Michaels Drive,
 Rowland Road, Witley,
 Chichester, Sussex, GU11 4JL
 t: 01243 248378
 e: tim@timcorke.studio
 m: 07848837966
 Sculpture and Garden Design

title:
 Sketch Design no Tree Canopy
 customer:
 A. Clack
 Althorne
 Essex

scale: 1:100	drawing #: Sketch 2
date: 11/08/18	designer:
reference:	amendment:

note:
 This is not a detailed construction drawing.
 All measurements must be checked on site before construction begins.
 It is recommended that the appropriate site plan be submitted to a local
 authority rather than to a dimension on the drawing.